


LAGOS STATE  
 IBEJU-LEKKI LOCAL GOVT. AREA  
 ADEBA  
 ORIGIN - U.T.M. (ZONE 31)  
 PLAN NO. LS/D/BK.83

ILAPAGBORO SOLOTAN & LAKORIKO SOLOTAN  
 VILLAGE EXCISION  
 AREA - 26,055 HECTARES

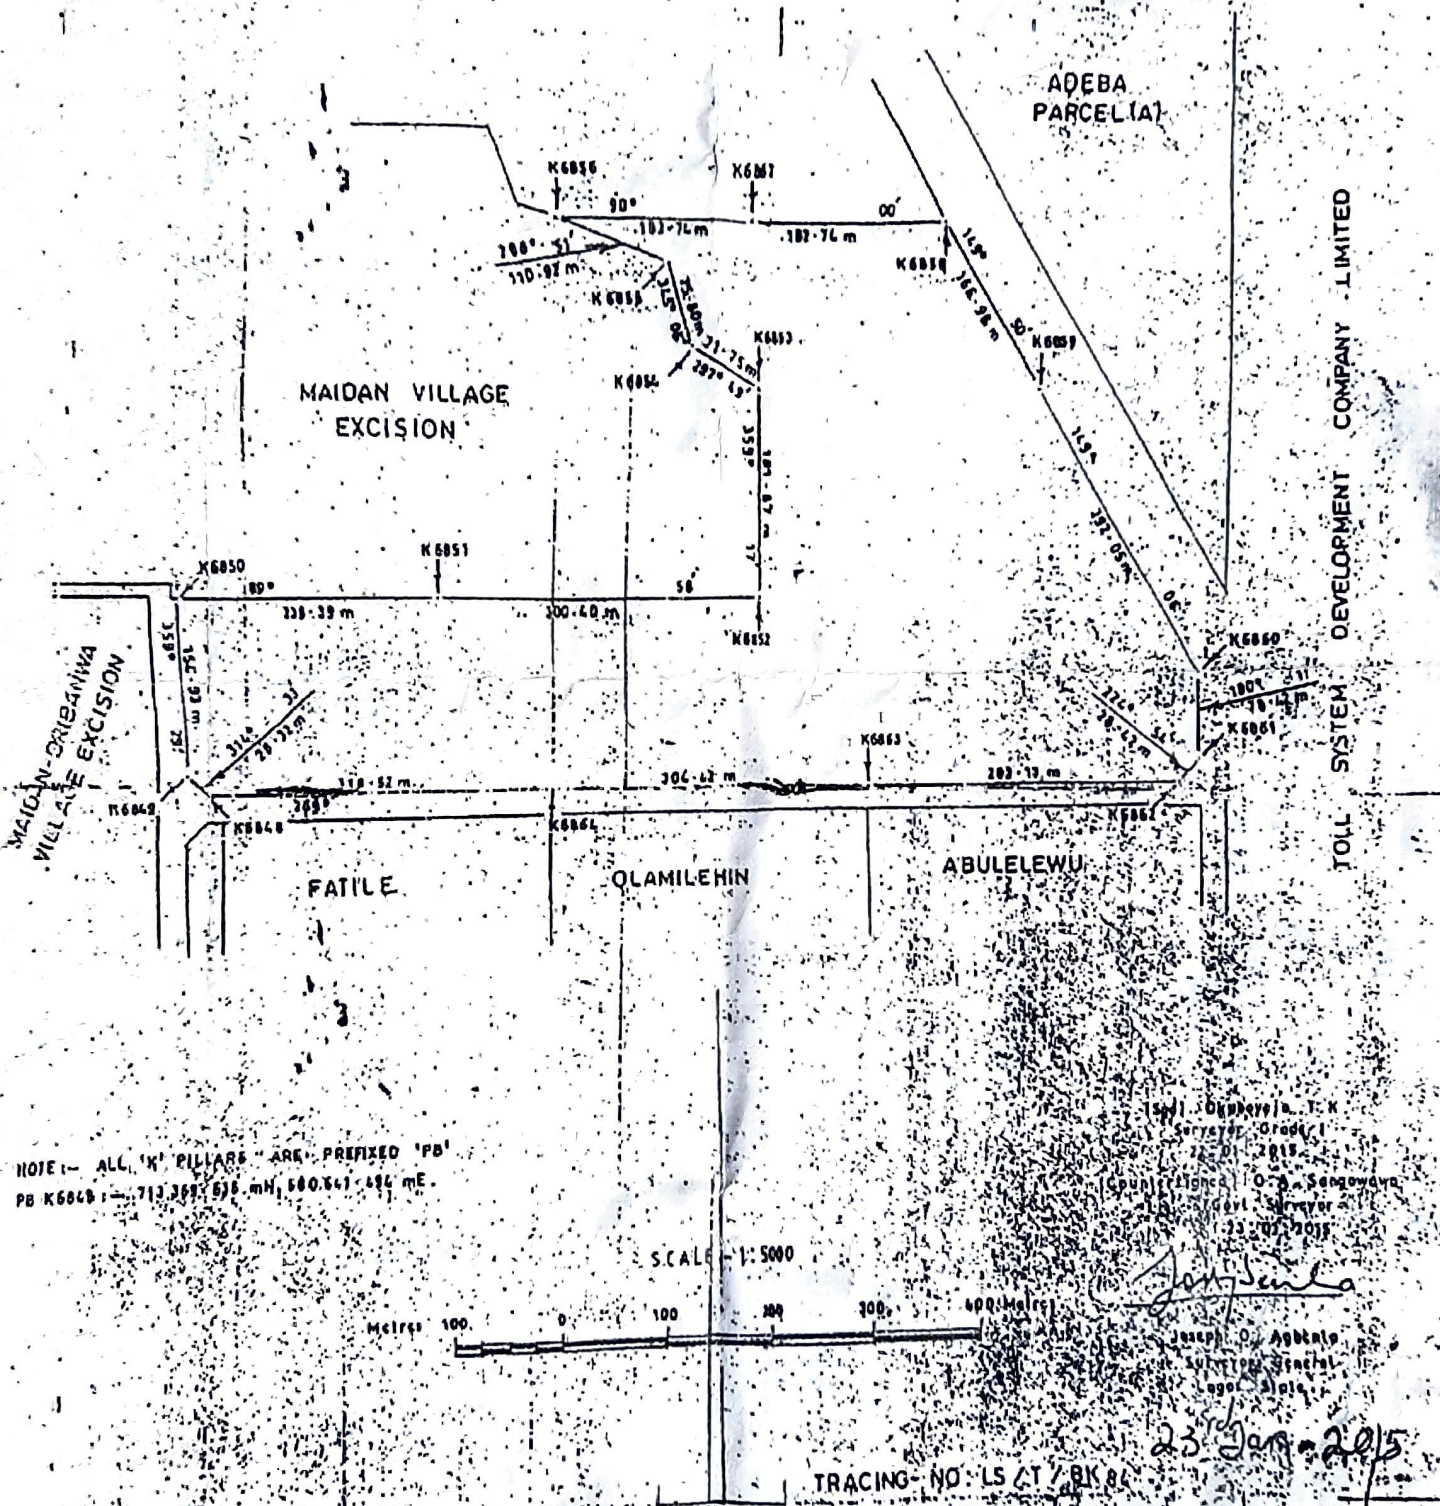

NOTE:- ALL 'K' PILLARS ARE PREFIXED 'PB'  
 PB K6863 = 713,383.535 mN, 580,541.484 mE.

SCALE 1:5000



Joseph O. Agbete  
 Surveyor Grade I  
 23-01-2015  
 County Engineer O.S. Sangowayo  
 Surveyor  
 23-01-2015

23 Jan 2015

TRACING NO. LS/D/BK.83

TRACED AND LETTERED BY SALAU S.A. ON 23-01-2016

TOLL SYSTEM DEVELOPMENT COMPANY LIMITED